



1 WALL PLANTER FRONT ELEVATION
1/2" = 1'-0"

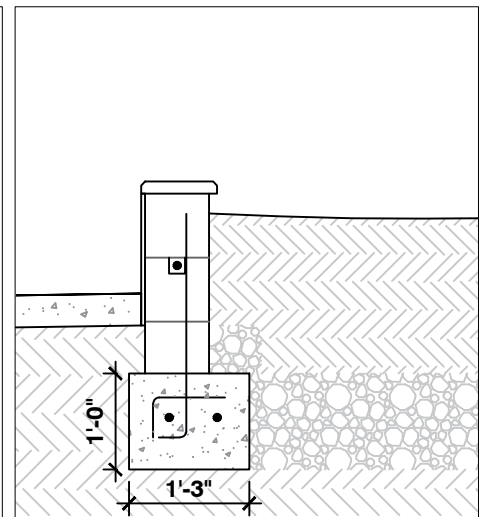

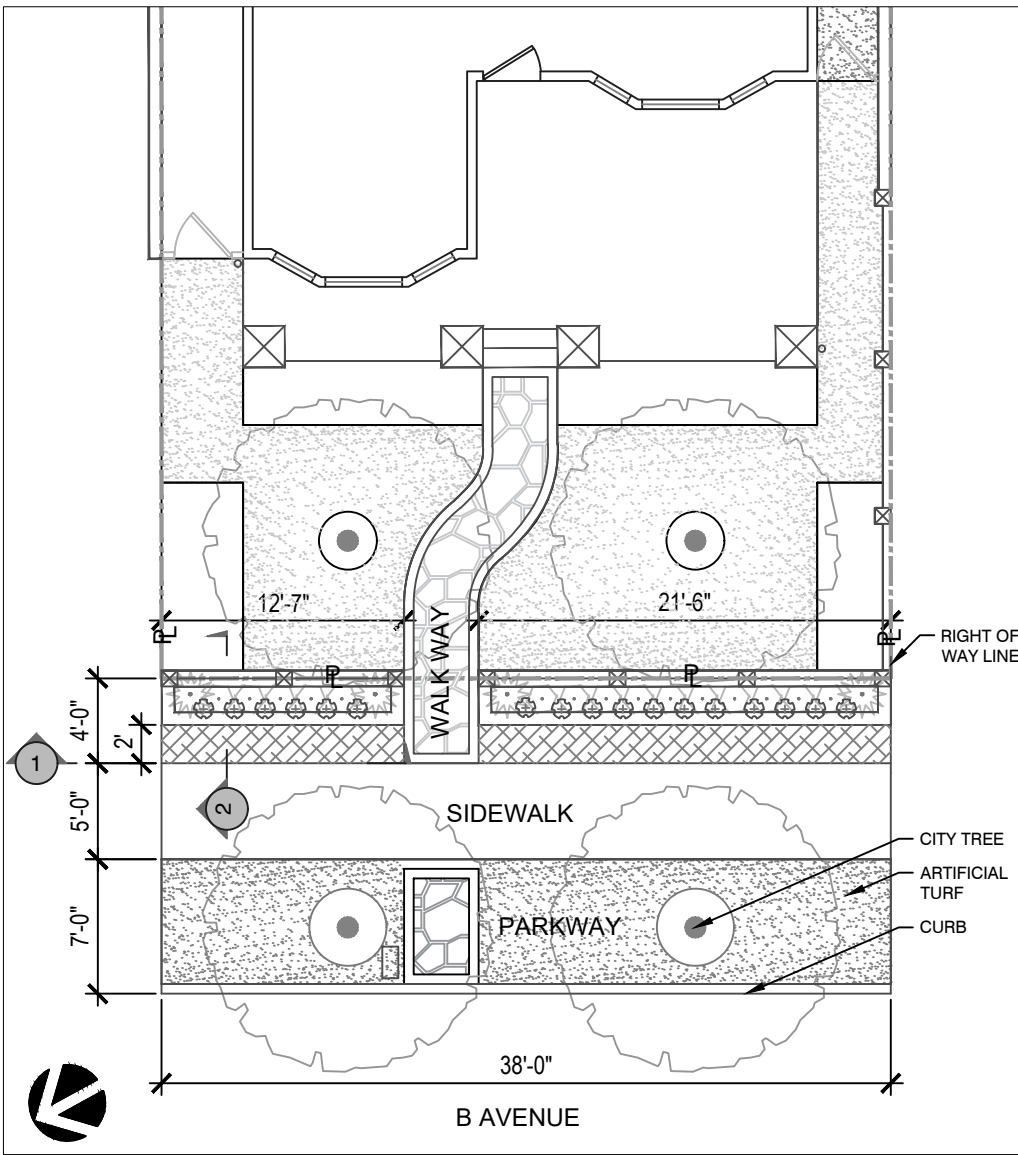


2 WALL PLANTER SECTION
1/2" = 1'-0"


PLANT SCHEDULE

SYMBOL BOTANICAL / COMMON NAME

SHRUBS

-  Cordyline fruticosa `Red Sister`
Red Sister Ti Plant
-  Sansevieria trifasciata 'Laurentii'
Laurentii Snake Plant
-  Tradescantia x `Nanouk`
Nanouk Spiderwort

SHRUB AREAS

-  Asparagus densiflorus `Myers`
Myers Asparagus Fern

TORREY PINES
LANDSCAPE COMPANY

**417 B AVE.
CORONADO, CA**

ENCROACHMENT PERMIT NO.

APN#	536-321-04-00
DATE:	2-18-26
DRAWN BY:	LHJ